

HARRIMAN


AUBURN PORTLAND PORTSMOUTH BOSTON

DOVER SCHOOL DISTRICT
ALTERNATIVE SCHOOL
VESTIBULE SECURITY
RENOVATION

DOVER, NEW HAMPSHIRE


Harriman Project No. 18359

Key Plan Proj North

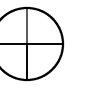

Issues and Revisions


Date	Description
06-07-18	CONSTRUCTION DOCUMENTS

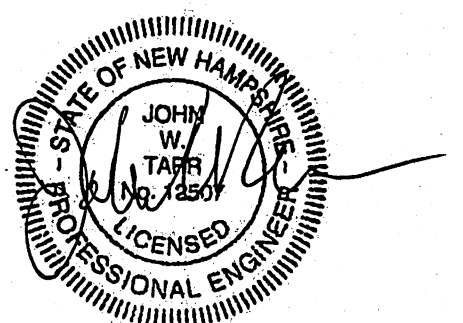

PA / PE: JWT © 2018
Drawn By: JMB Harriman Associates

PART PLAN

E10.1

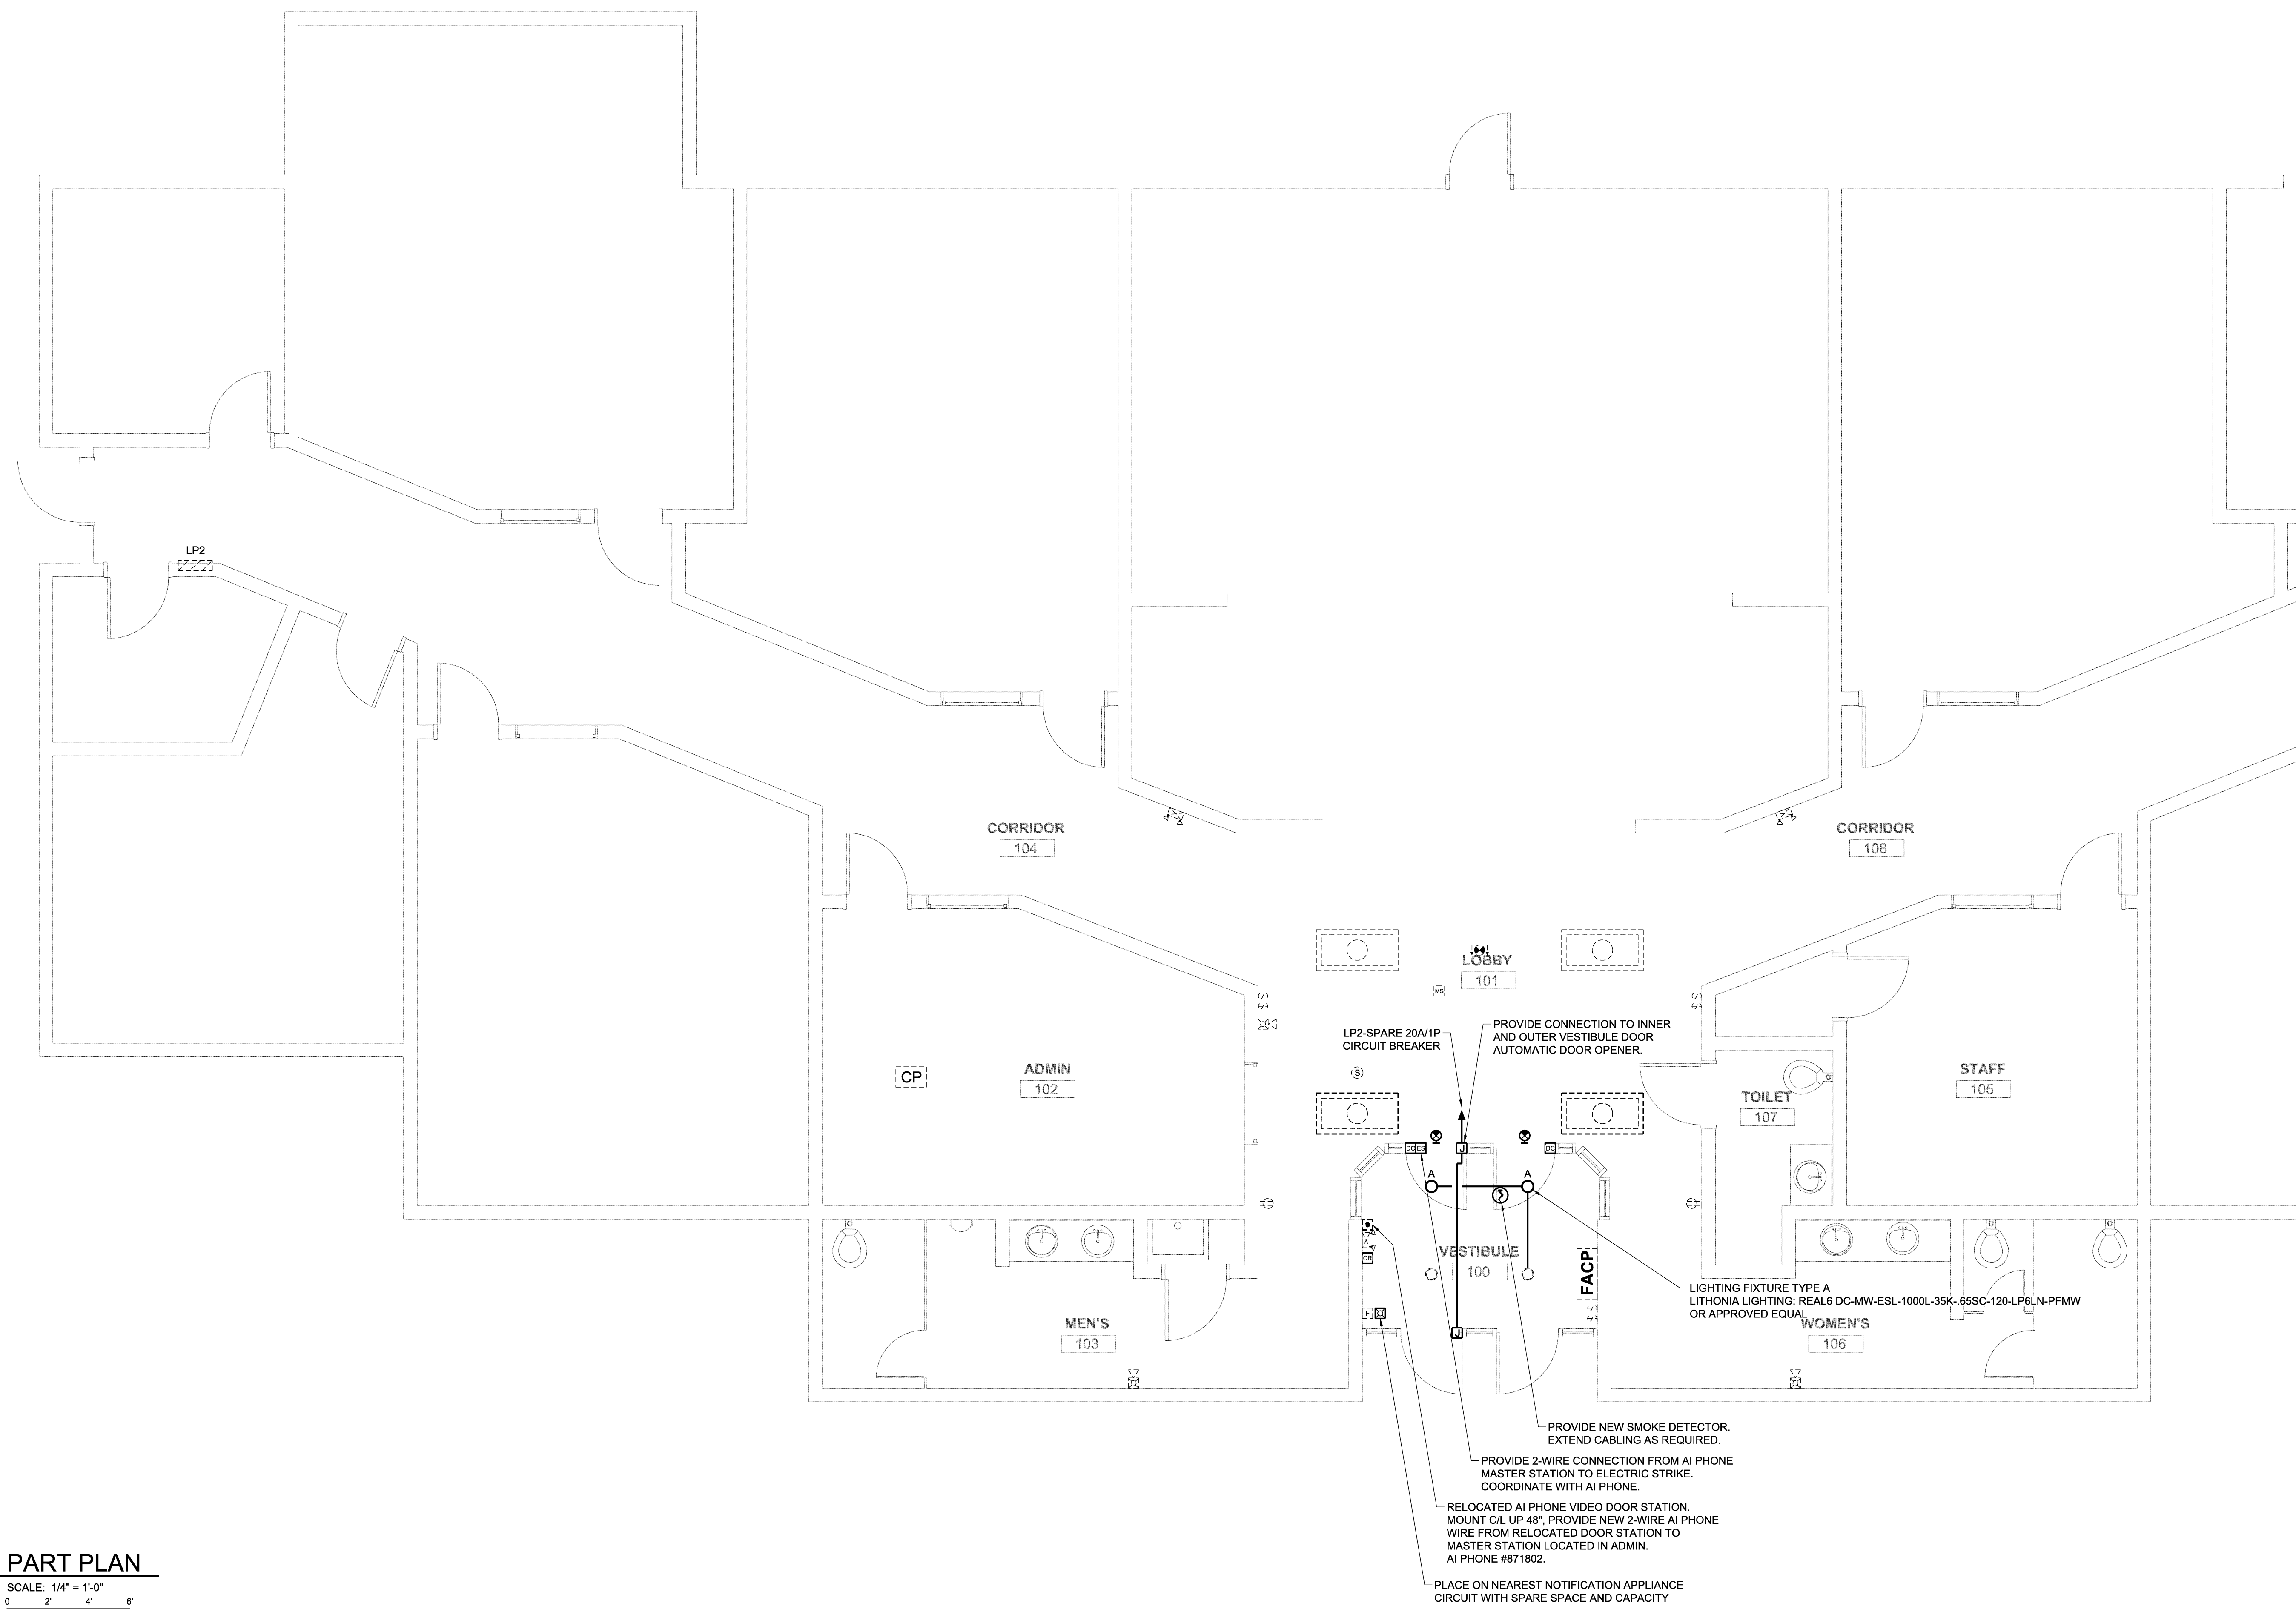

1 PART PLAN