

HARRIMAN

AUBURN PORTLAND PORTSMOUTH BOSTON



DOVER SCHOOL DISTRICT
GARRISON ELEMENTARY
SCHOOL
RENOVATIONS &
ADDITIONS - PHASE I

DOVER, NEW HAMPSHIRE


Harriman Project No. 15618

Key Plan

Proj. North

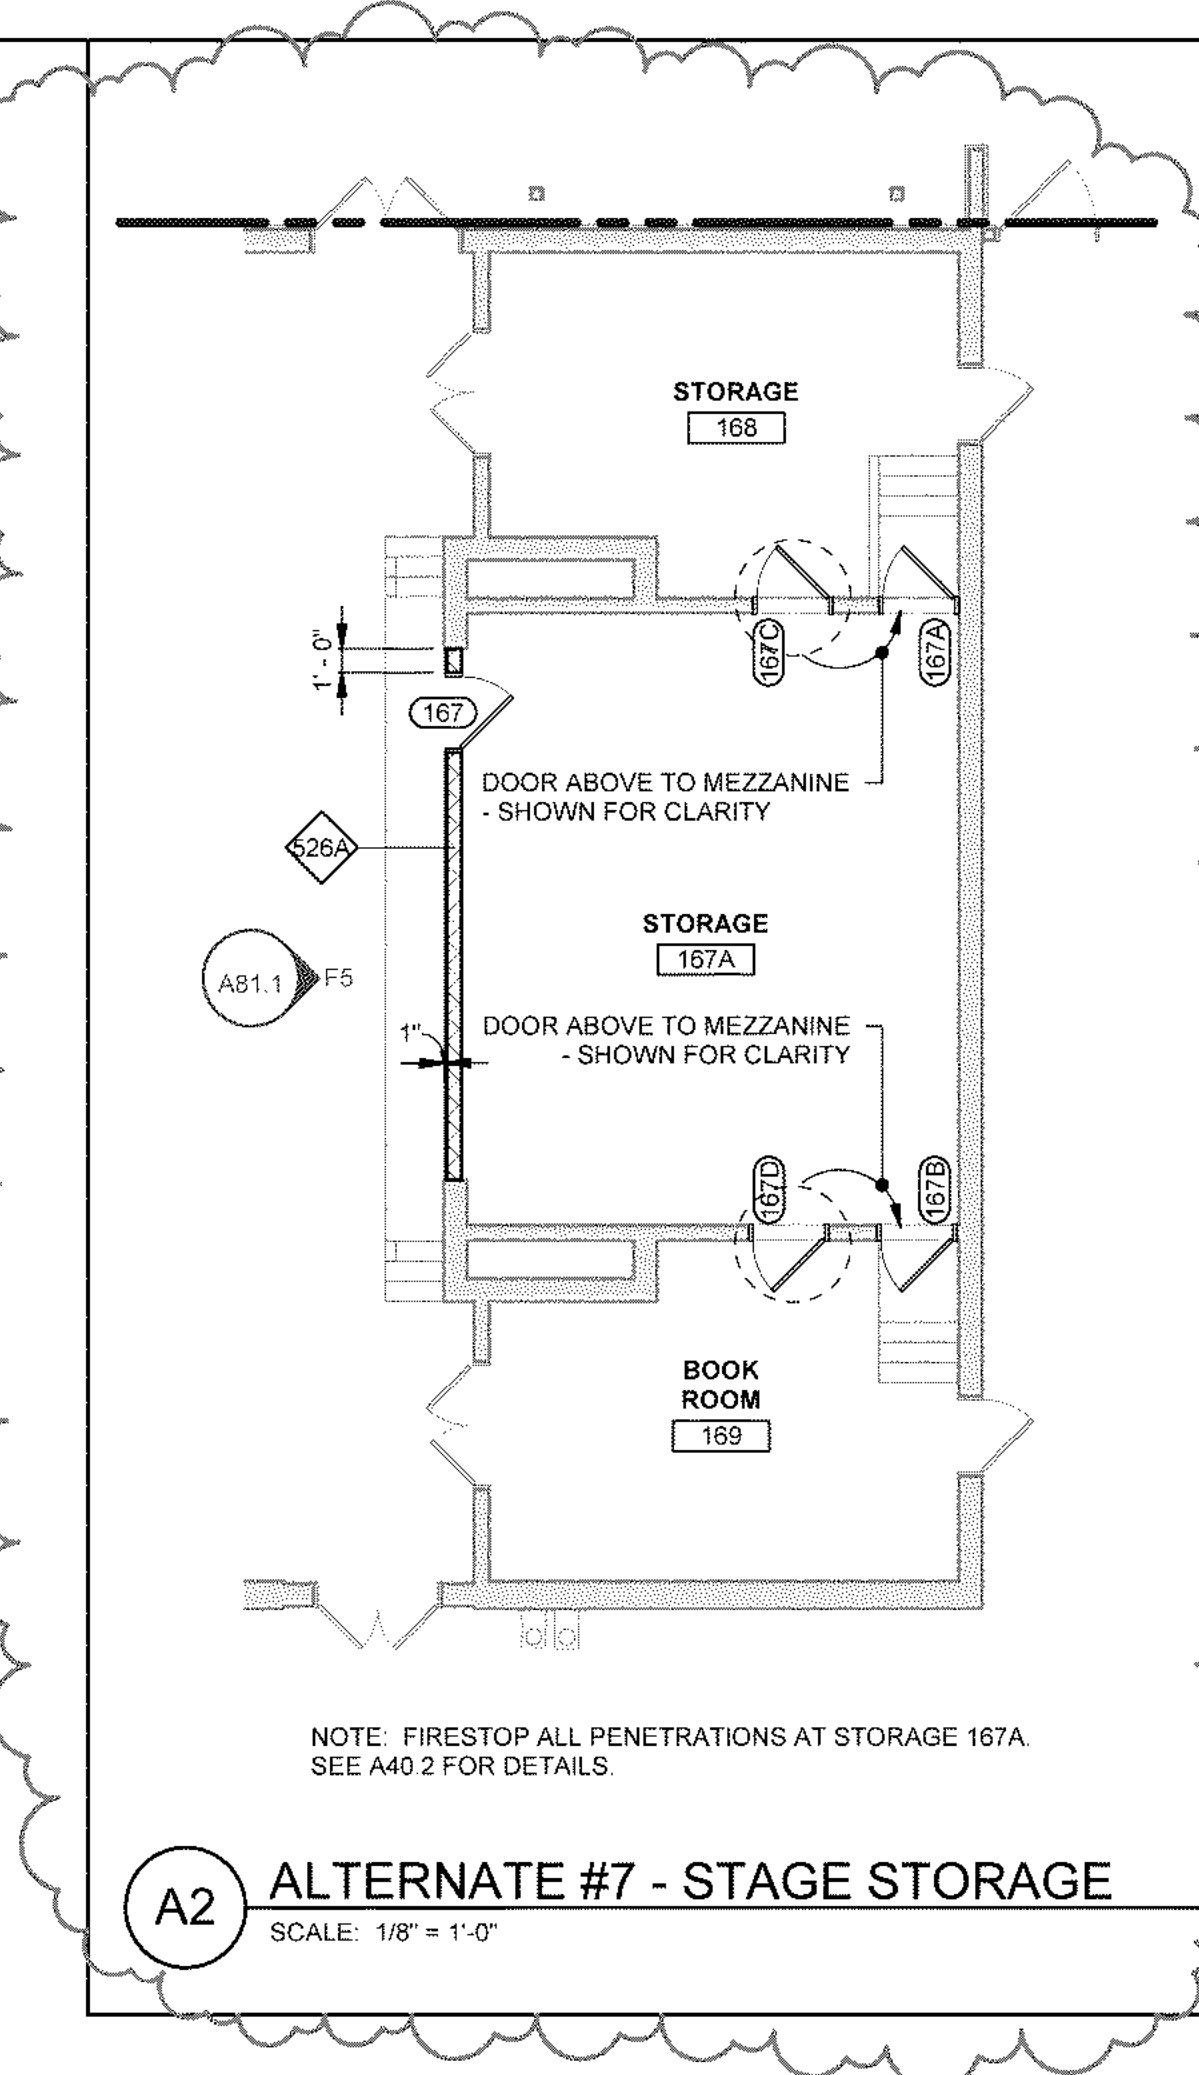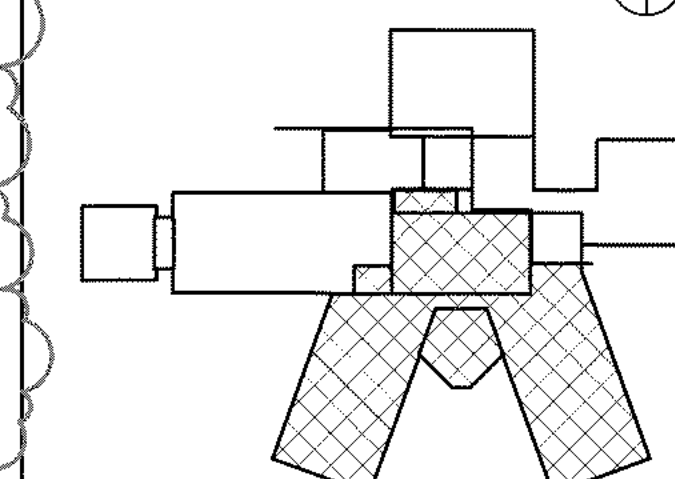


A2 ALTERNATE #7 - STAGE STORAGE
SCALE: 1/8" = 1'-0"

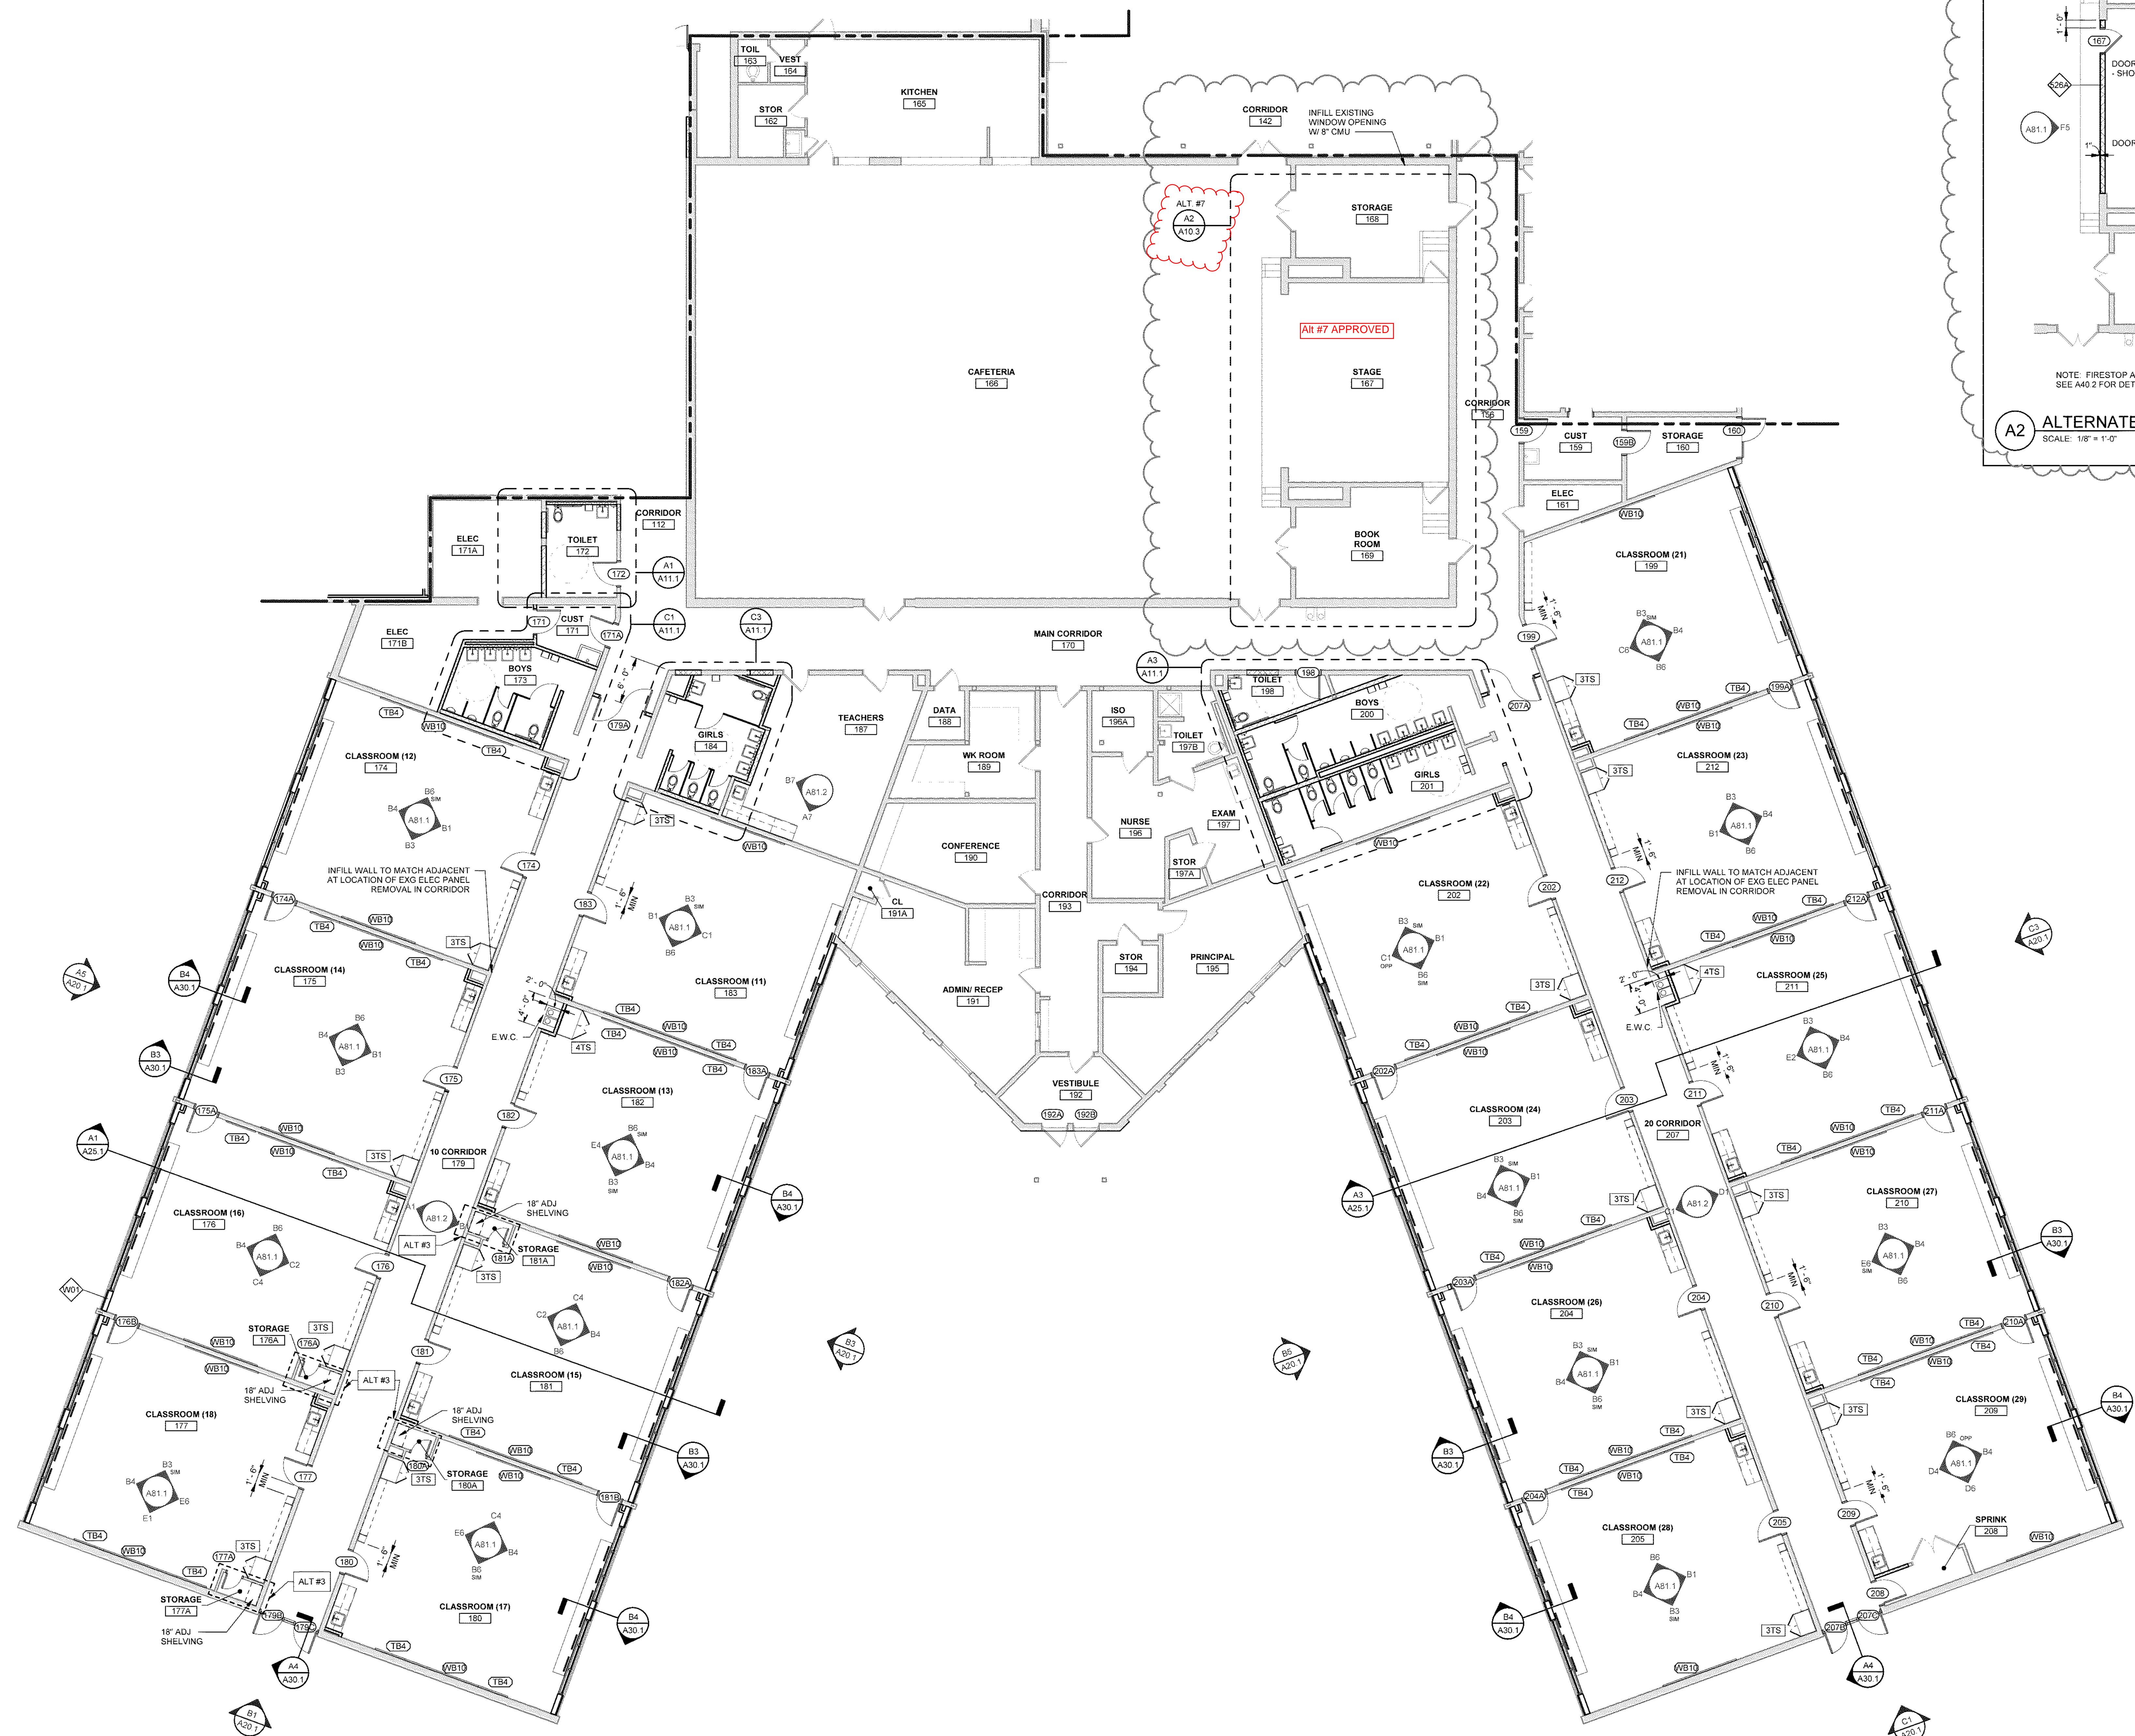

A1 FIRST FLOOR - AREA C
SCALE: 1/8" = 1'-0"

Issues and Revisions	
Date	Description
07-21-17	DESIGN DEVELOPMENT
08-31-17	75% REVIEW
09-06-17	CONSTRUCTION DOCUMENTS
10-18-17	ADDENDUM #1

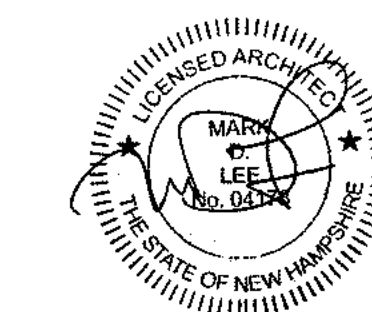

PA / PE: MDL © 2017
Drawn By: ERP Harriman Associates

FIRST FLOOR - AREA C

A10.3